




1 Substation & Switchroom Plan
scale 1 : 50

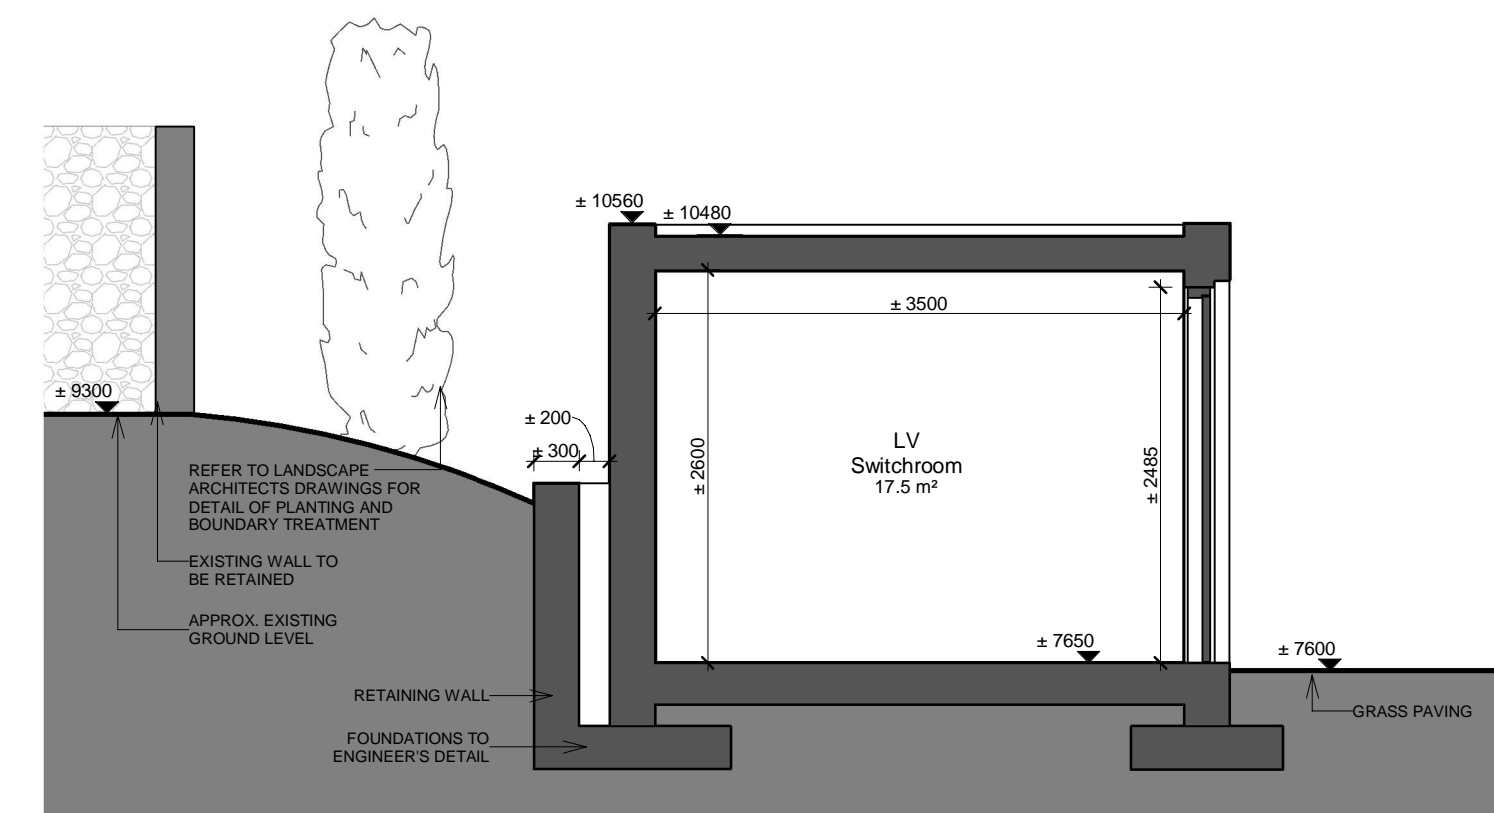


2 Substation & Switchroom Section
scale 1 : 50

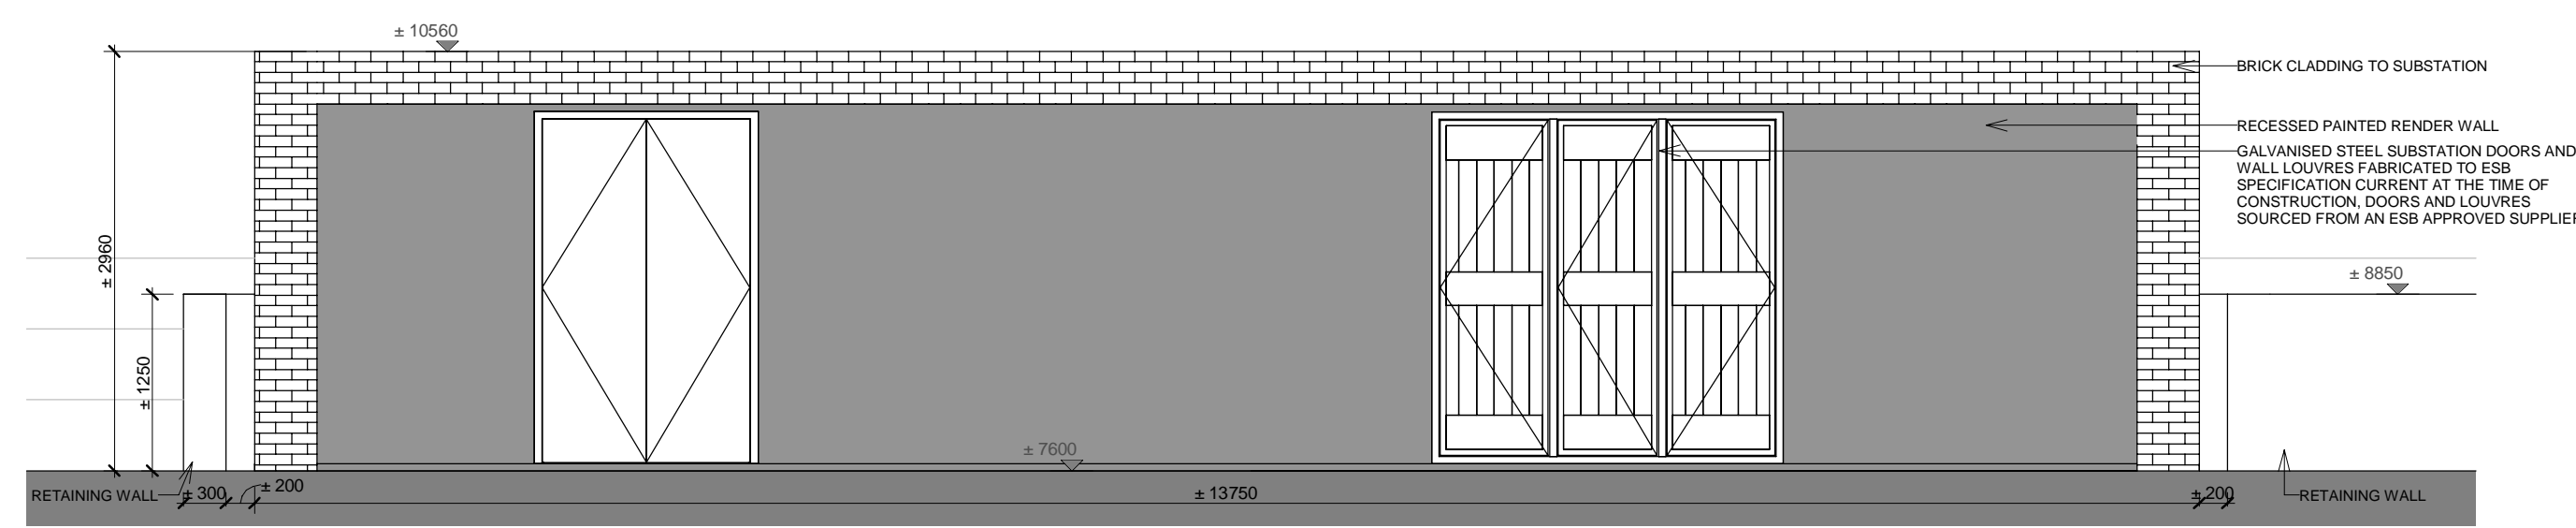


3 Substation & Switchroom Front / East Elevation
scale 1 : 50

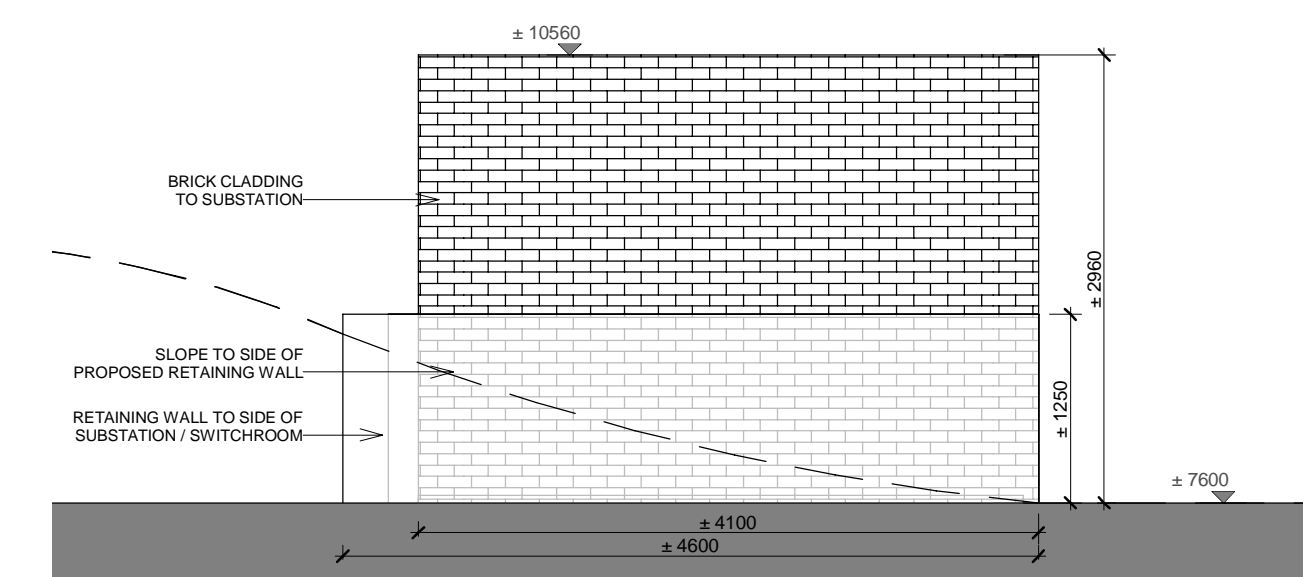

4 Substation & Switchroom Left Side / South Elevation
scale 1 : 50

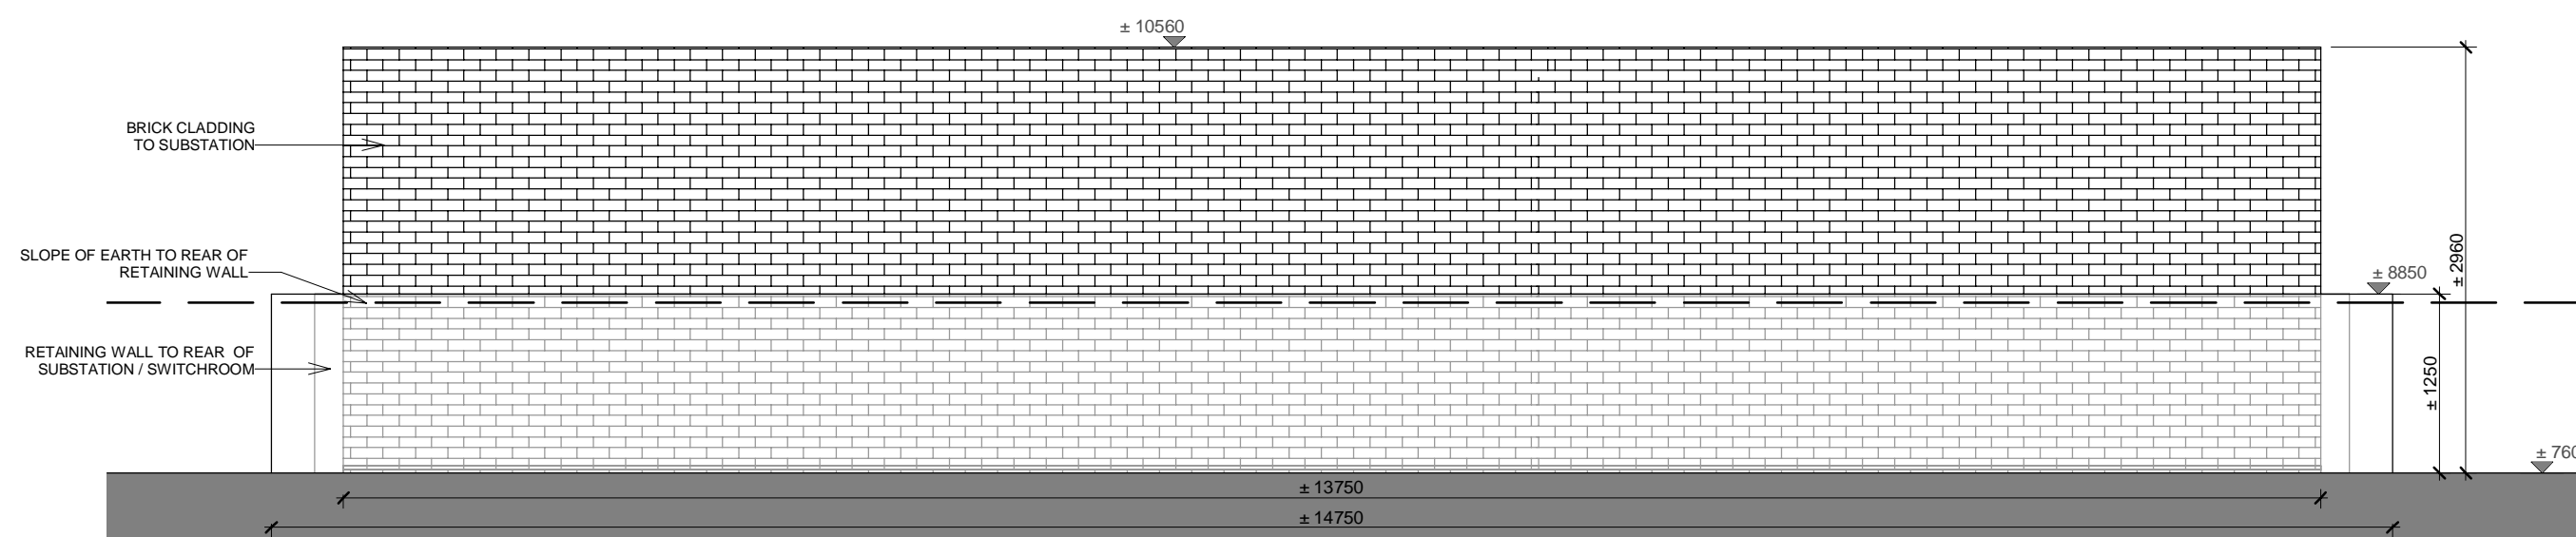

5 Substation & Switchroom Rear / West Elevation
scale 1 : 50

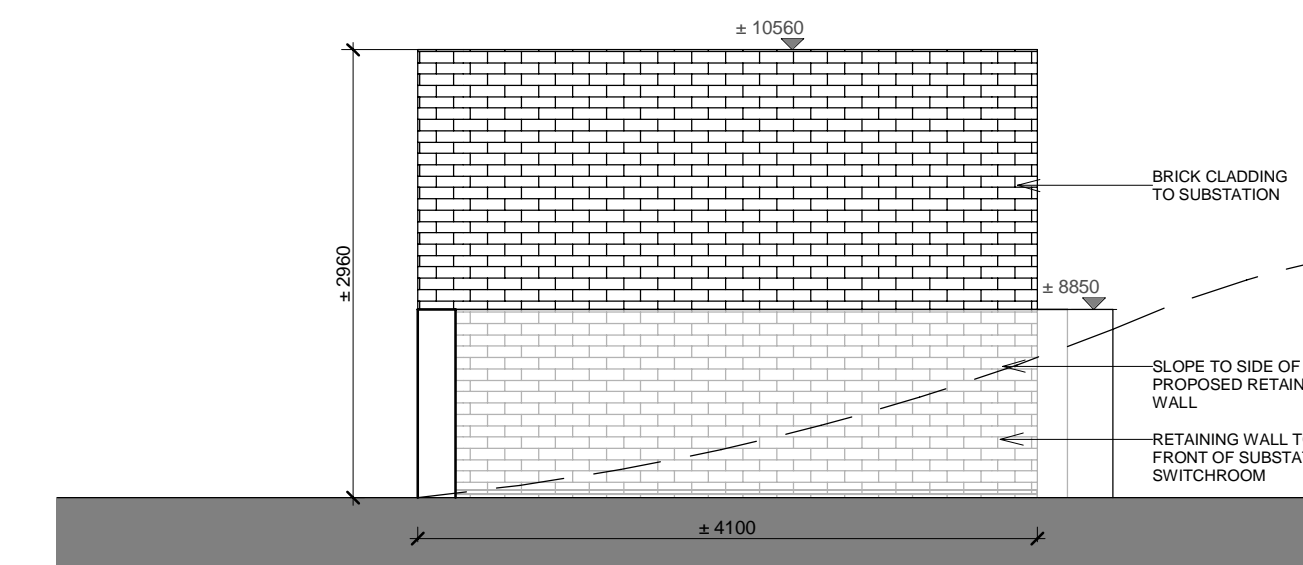

6 Substation & Switchroom Right Side / North Elevation
scale 1 : 50

NOTES


Check all dimensions on site. Do not rely on scaled dimensions. This drawing must be read in conjunction with all relevant contract documents.

This drawing is the property of Michael Collins Associates Ltd. (trading as MCA Architects). The drawing shall not be copied, reproduced or otherwise used without the consent of Michael Collins Associates Ltd.

NOTE: DRAWINGS TO BE READ IN CONJUNCTION WITH ESB SPECIFICATIONS CURRENT AT THE TIME OF CONSTRUCTION

REFER TO BERNARD SEYMOUR LANDSCAPE ARCHITECTS' DRAWINGS FOR ALL LANDSCAPING INFORMATION.

REFER TO BARRETT MAHONY CONSULTING ENGINEERS' DRAWINGS FOR ALL STRUCTURAL, CIVIL & DRAINAGE INFORMATION.

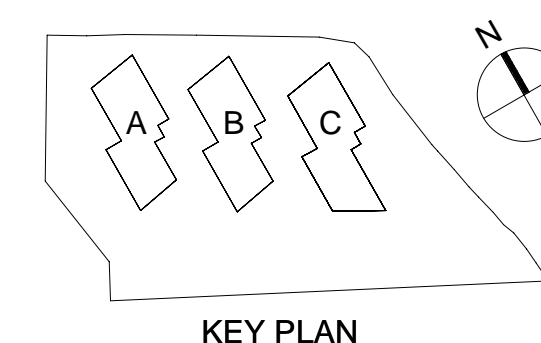

Rev	Date	Description	Dm	Chkd
P01	26-05-2021	Issued for Planning Application	GV	GM

Architecture + Interior Design + Masterplanning + Project Management



4 Harrower Wharf,
Asgard Road,
Dublin 2, Ireland.
+353 1 6760916
info@mca.ie
www.mca.ie

Client:	GLL PRS Holdco Limited	Job No:	2019.19
Project:	'KENELM' SHD, DEER PARK, HOWTH	Sheet:	A1
Drawing:	Proposed ESB Substation & Switchroom	Scale:	As indicated
Stage:	PLANNING	Status Code:	S4
Status:	FOR STAGE APPROVAL	Drawing Number:	HOW-MCA-00-00-DR-A-1126

REVISION