



Unit Type 2BR-E-1		
No.	Name	Area
001	Lobby	4.5 m ²
002	Living Room / Kitchen	32.1 m ²
003	Bedroom 02	13.1 m ²
004	Storage	3.5 m ²
005	Storage	1.6 m ²
006	Bedroom 01	11.7 m ²
007	En-Suite	3.7 m ²
008	Storage	1.3 m ²
009	Bathroom	4.4 m ²
Net Internal Area:		76.0 m ²
Gross Internal Area:		80.3 m ²

1 Unit Type 2BR-E-1
scale 1 : 100

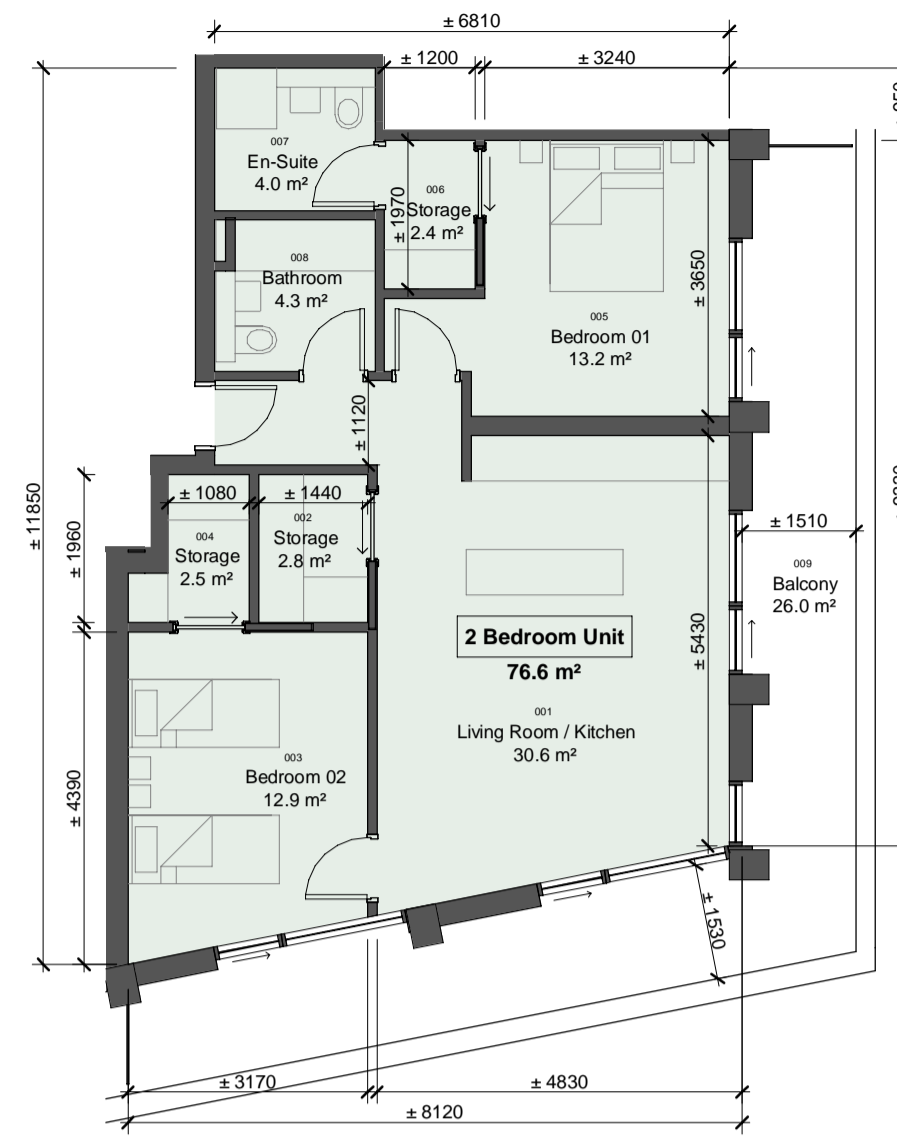


Unit Type 2BR-E-2		
No.	Name	Area
001	Living Room / Kitchen	30.6 m ²
002	Storage	2.8 m ²
003	Bedroom 02	12.9 m ²
004	Storage	2.5 m ²
005	Bedroom 01	13.2 m ²
006	Storage	2.4 m ²
007	En-Suite	4.0 m ²
008	Bathroom	4.3 m ²
Net Internal Area:		72.6 m ²
Gross Internal Area:		76.6 m ²

2 Unit Type 2BR-E-2
scale 1 : 100

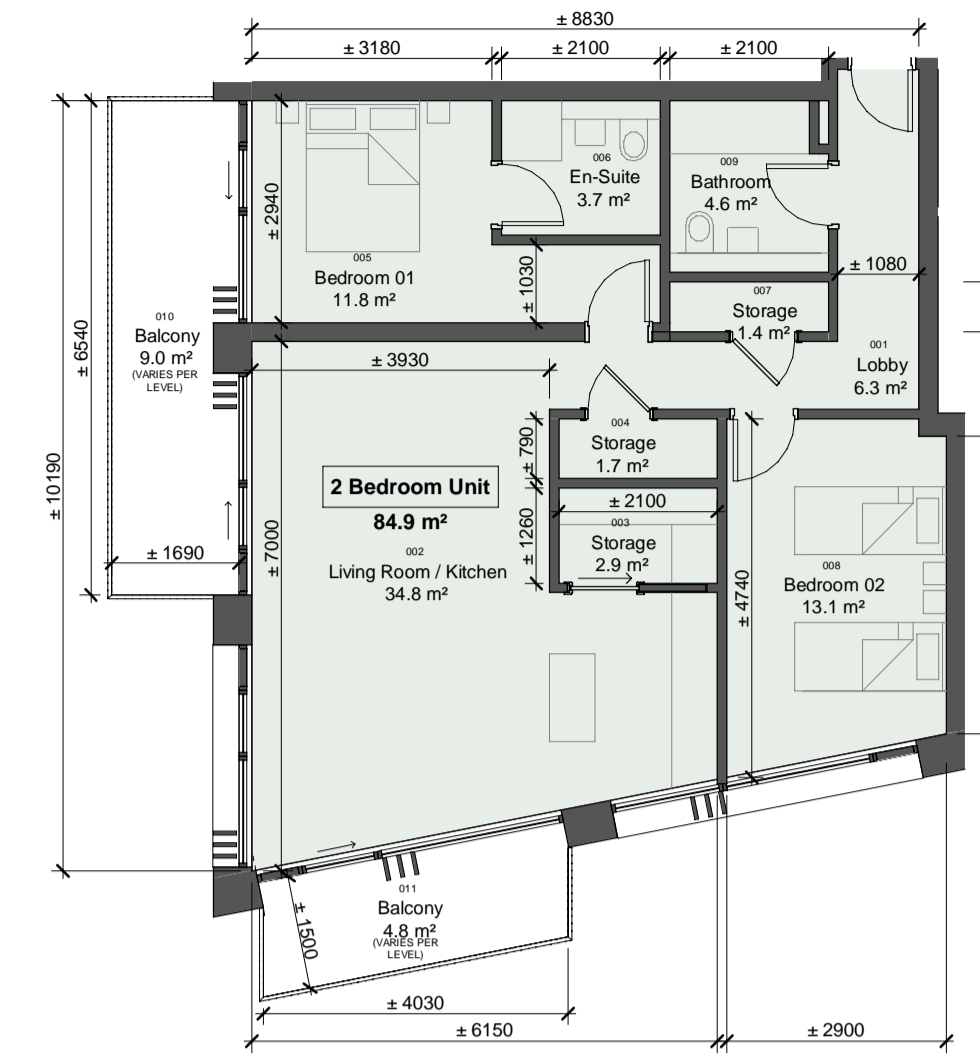


Unit Type 2BR-F-1		
No.	Name	Area
001	Lobby	6.3 m ²
002	Living Room / Kitchen	34.8 m ²
003	Storage	2.9 m ²
004	Storage	1.7 m ²
005	Bedroom 01	11.8 m ²
006	En-Suite	3.7 m ²
007	Storage	1.4 m ²
008	Bedroom 02	13.1 m ²
009	Bathroom	4.6 m ²
Net Internal Area:		80.3 m ²
Gross Internal Area:		84.9 m ²

3 Unit Type 2BR-F-1
scale 1 : 100

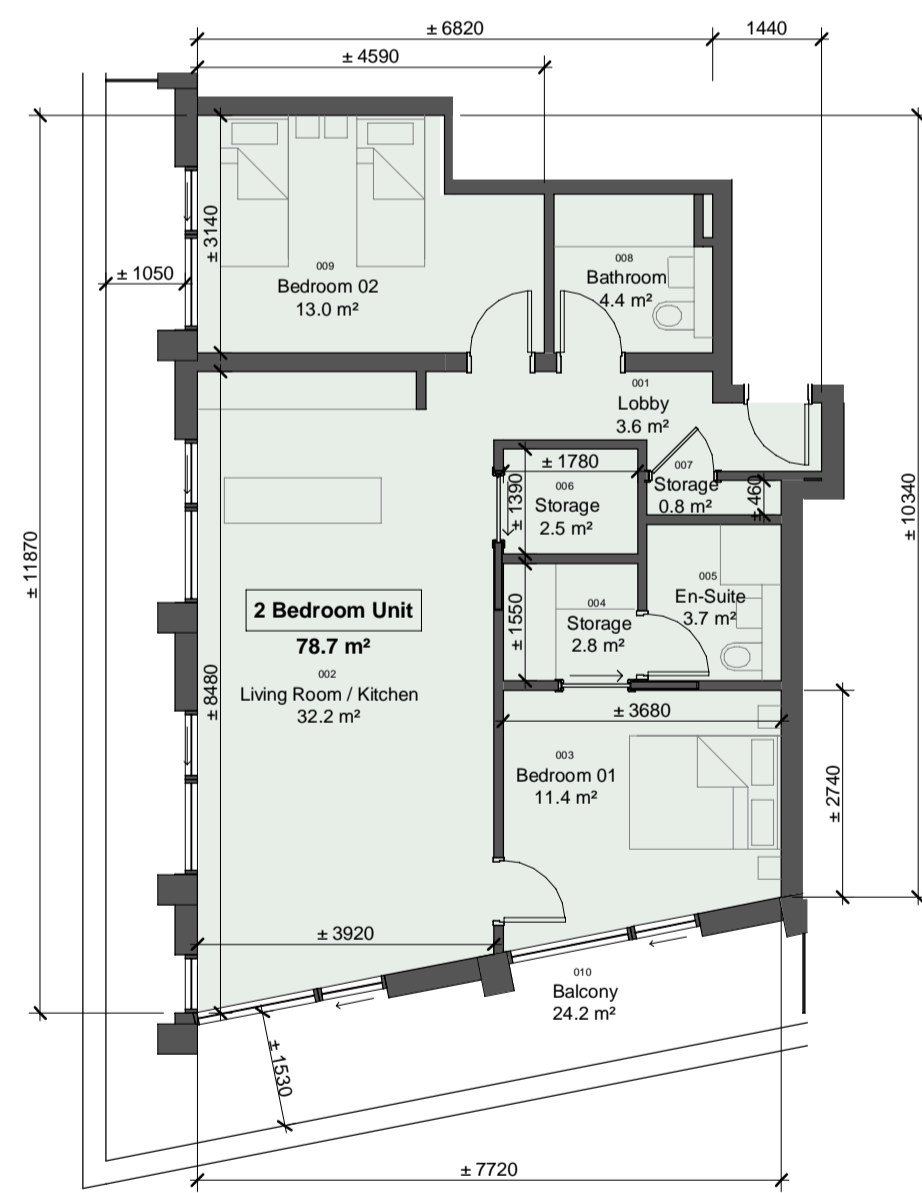


Unit Type 2BR-F-2		
No.	Name	Area
001	Lobby	3.6 m ²
002	Living Room / Kitchen	32.2 m ²
003	Bedroom 01	11.4 m ²
004	Storage	2.8 m ²
005	En-Suite	3.7 m ²
006	Storage	2.5 m ²
007	Storage	0.8 m ²
008	Bathroom	4.4 m ²
009	Bedroom 02	13.0 m ²
Net Internal Area:		74.4 m ²
Gross Internal Area:		78.7 m ²

4 Unit Type 2BR-F-2
scale 1 : 100

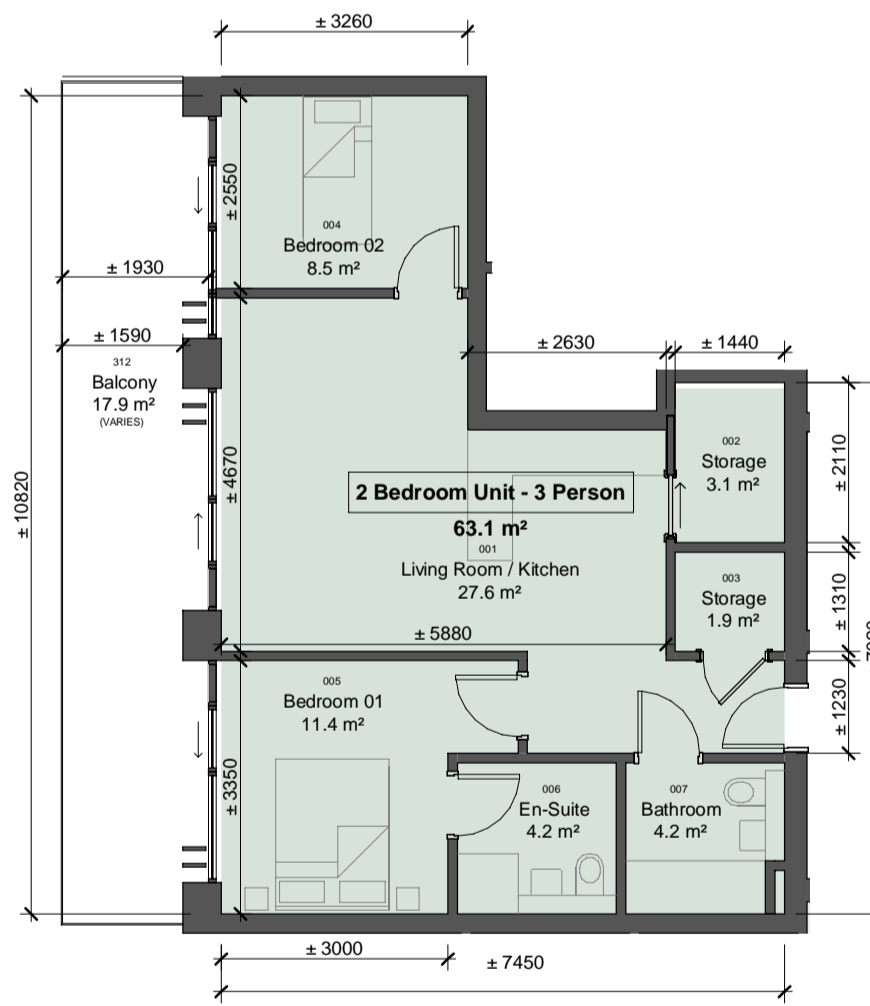

Unit Type 2BR-G-1		
No.	Name	Area
001	Living Room / Kitchen	27.6 m ²
002	Storage	3.1 m ²
003	Storage	1.9 m ²
004	Bedroom 02	8.5 m ²
005	Bedroom 01	11.4 m ²
006	En-Suite	4.2 m ²
007	Bathroom	4.2 m ²
Net Internal Area:		60.8 m ²
Gross Internal Area:		63.1 m ²

5 Unit Type 2BR-G-1
scale 1 : 100

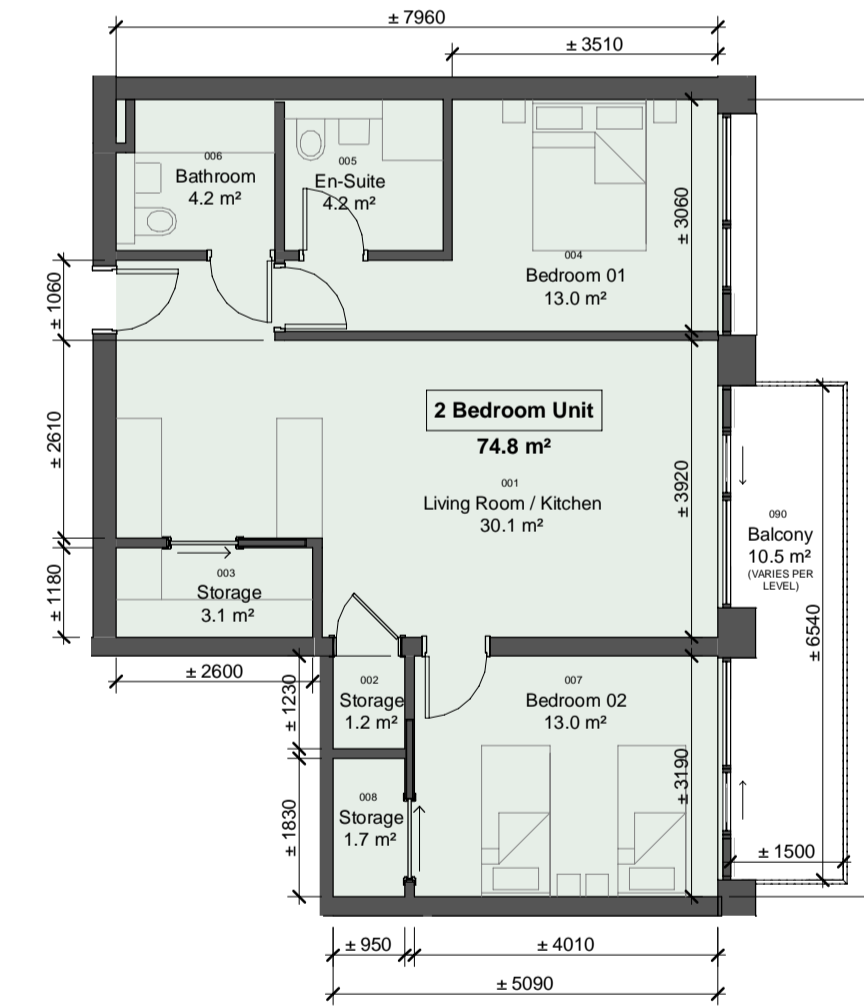


Unit Type 2BR-H-1		
No.	Name	Area
001	Living Room / Kitchen	30.1 m ²
002	Storage	1.2 m ²
003	Storage	3.1 m ²
004	Bedroom 01	13.0 m ²
005	En-Suite	4.2 m ²
006	Bathroom	4.2 m ²
007	Bedroom 02	13.0 m ²
008	Storage	1.7 m ²
Net Internal Area:		70.5 m ²
Gross Internal Area:		74.8 m ²

6 Unit Type 2BR-H-1
scale 1 : 100

NOTES

Check all dimensions on site. Do not rely on scaled dimensions. This drawing must be read in conjunction with all relevant contract documents.

This drawing is the property of Michael Collins Associates Ltd. (trading as MCA Architects). The drawing shall not be copied, reproduced or otherwise used without the consent of Michael Collins Associates Ltd.

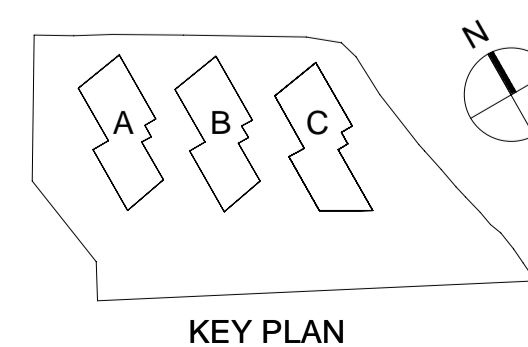

Rev	Date	Description	Dm	Chkd
P01	21-09-2020	Draft Pre-Application Consultation Issue	GV	GM
P02	19-10-2020	Issued for Pre-Application Consultation	GV	GM
P03	26-05-2021	Issued for Planning Application	GV	GM

Architecture + Interior Design + Masterplanning + Project Management



4 Harrower Wharf, Asgard Road, Dublin 2, Ireland
+353 1 6760916
info@mca.ie
www.mca.ie

Client:	GLL PRS Holdco Limited	Job No:	
Project:	'KENELM' SHD, DEER PARK, HOWTH	2019.19	
Drawing:	Unit Types Sheet 2 of 4	Sheet:	A1
Stage:	PLANNING	Scale:	1 : 100
Status:	FOR STAGE APPROVAL	Status Code:	S4
Drawing Number:	HOW-MCA-00-XX-DR-A-1131		

REVISION

P03